


EXISTING REAR ELEVATION (CAR PARK)
SCALE 1:100



EXISTING SIDE ELEVATION
SCALE 1:100



EXISTING FRONT ELEVATION (SAGAR STREET)
SCALE 1:100

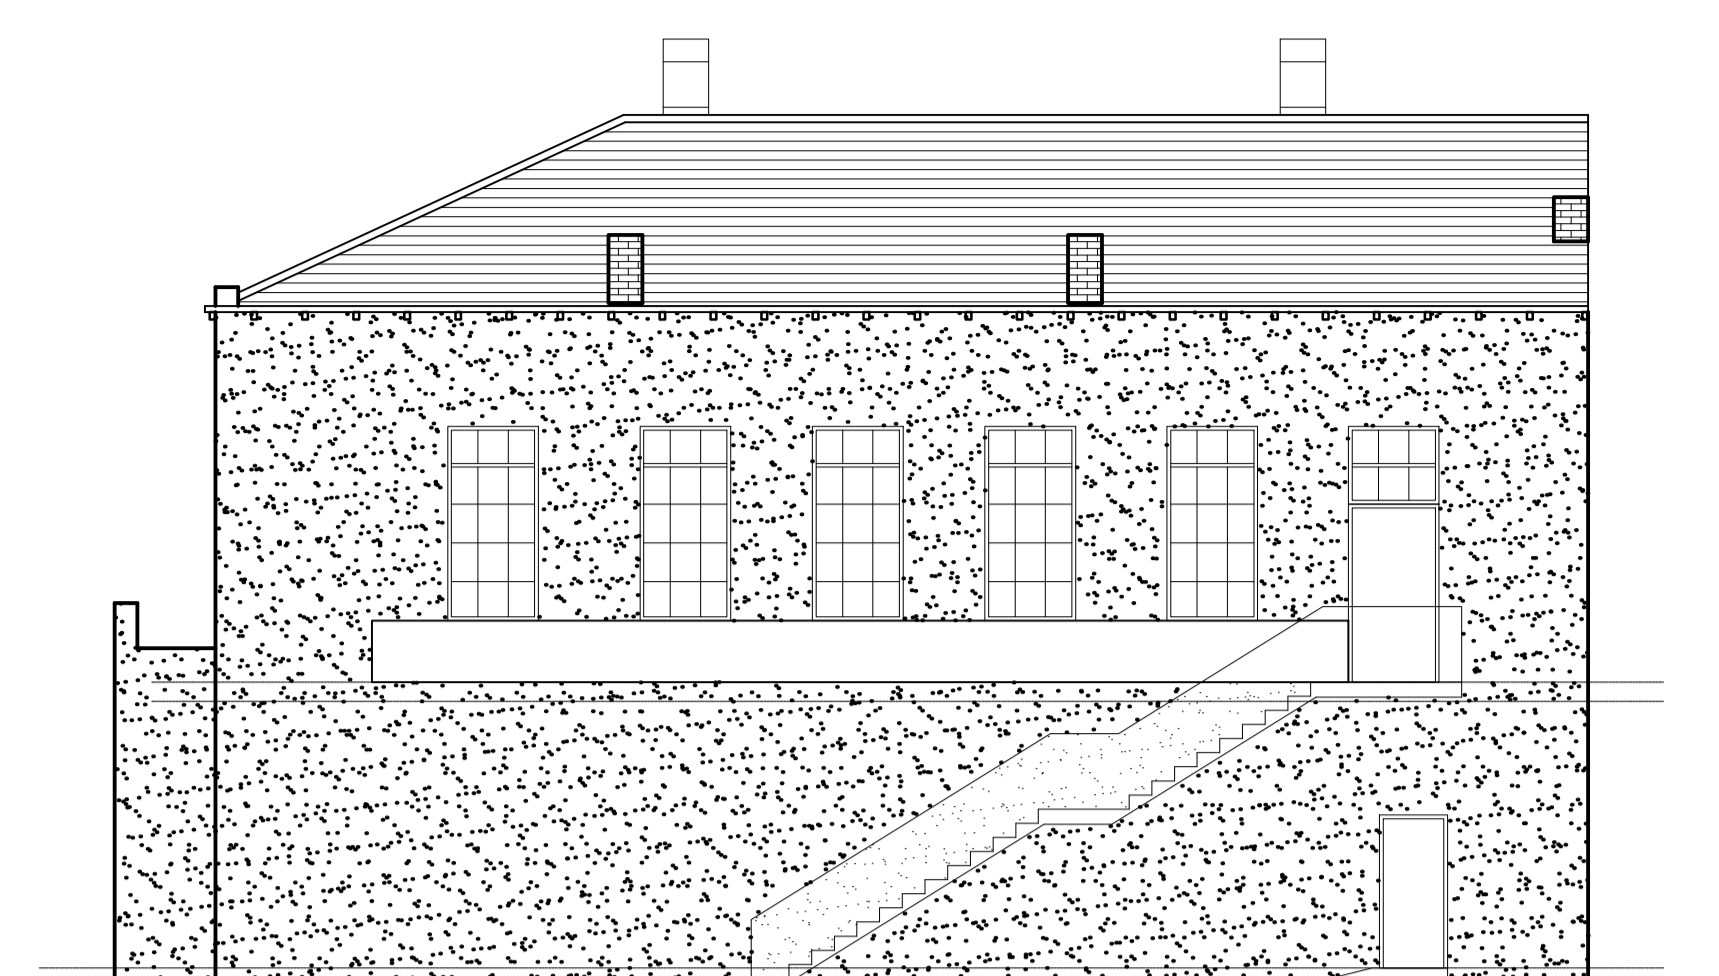

EXISTING SIDE ELEVATION
SCALE 1:100



PROPOSED REAR ELEVATION (CAR PARK)
SCALE 1:100



PROPOSED SIDE ELEVATION
SCALE 1:100



PROPOSED FRONT ELEVATION (SAGAR STREET)
SCALE 1:100



PROPOSED SIDE ELEVATION
SCALE 1:100

Please note these drawings are for Planning and Building Regulation purposes only.

NOTE: The contractor is to check and verify all building and site dimensions, levels and sewer invert levels at connection points before works commence.

All drawings must be read with and checked against any structural or other specialist drawings provided. All works to comply with British Standards, Codes of Practice, current Building Regulations and carried out to the satisfaction of Building Inspector. All materials to comply with the relevant British Standards

E	Elevations amended to reflect floor plans	21.04.2020	SS
D	Front elevation amended with annotations	16.07.2019	SR
C	Front elevation amended	03.07.2019	SR
B	Front elevation amended	19.06.2019	SS
A	Windows to side and rear elevation amended	05.05.2019	SS

REVISIONS	DATE	BY
-----------	------	----

RIYAT ASSOCIATES LTD
Architectural Designers and Planning Consultants
Benson House, 14 Benson Street, Leeds LS7 1BL.
Telephone: 0113 2455492 Fax: 0113 2443800 E-Mail: info@psriyat.com


Client:
MR SOKOL RASHA

Project:
Proposed Change of Use to
No. Kingdom Hall, Sagar Street,
Castleford, WF10 1AF


Drawing:
Existing Plans and Existing & Proposed
Elevations

Scale:	As Shown @ A1	Drawing No.	2785/01
Date:	December 2018	Drawn by:	SS


© Copyright Riyat Associates Ltd

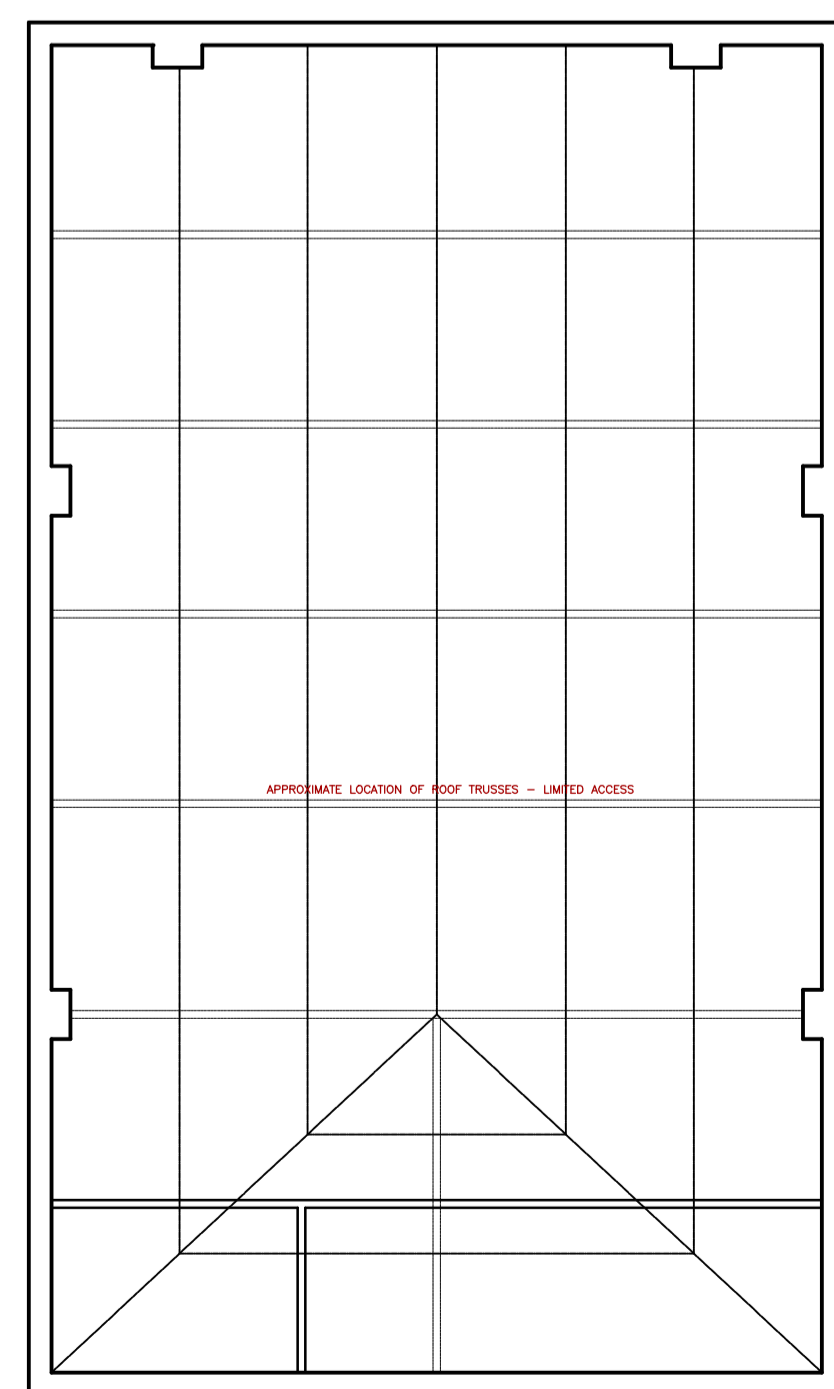

EXISTING ROOF PLAN
SCALE 1:100

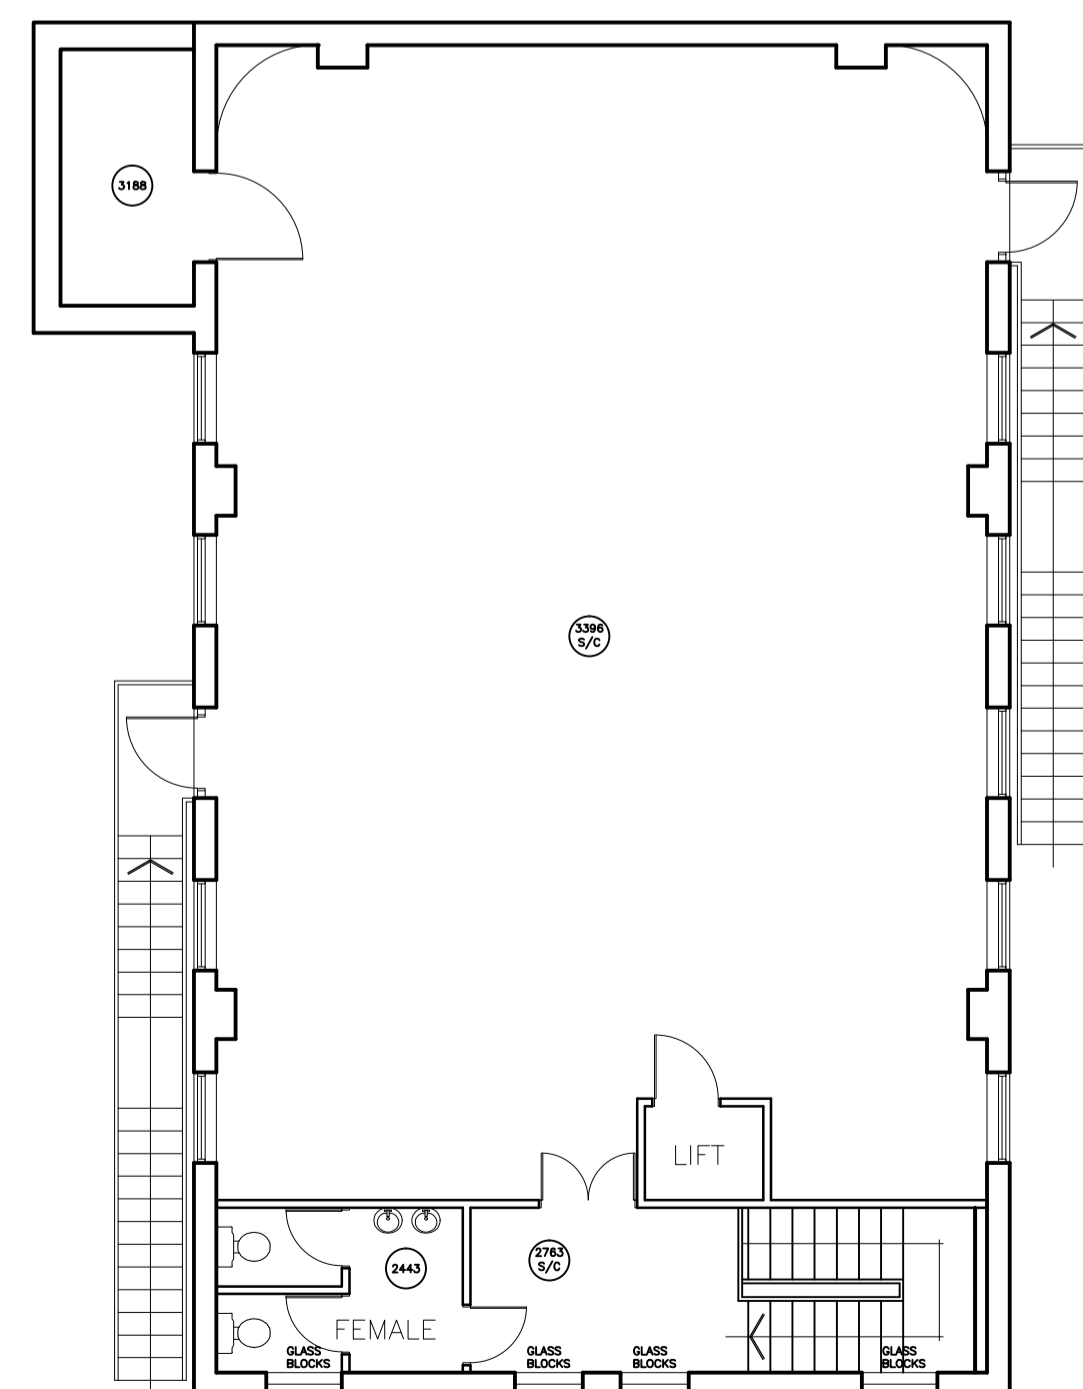

EXISTING FIRST FLOOR PLAN
SCALE 1:100

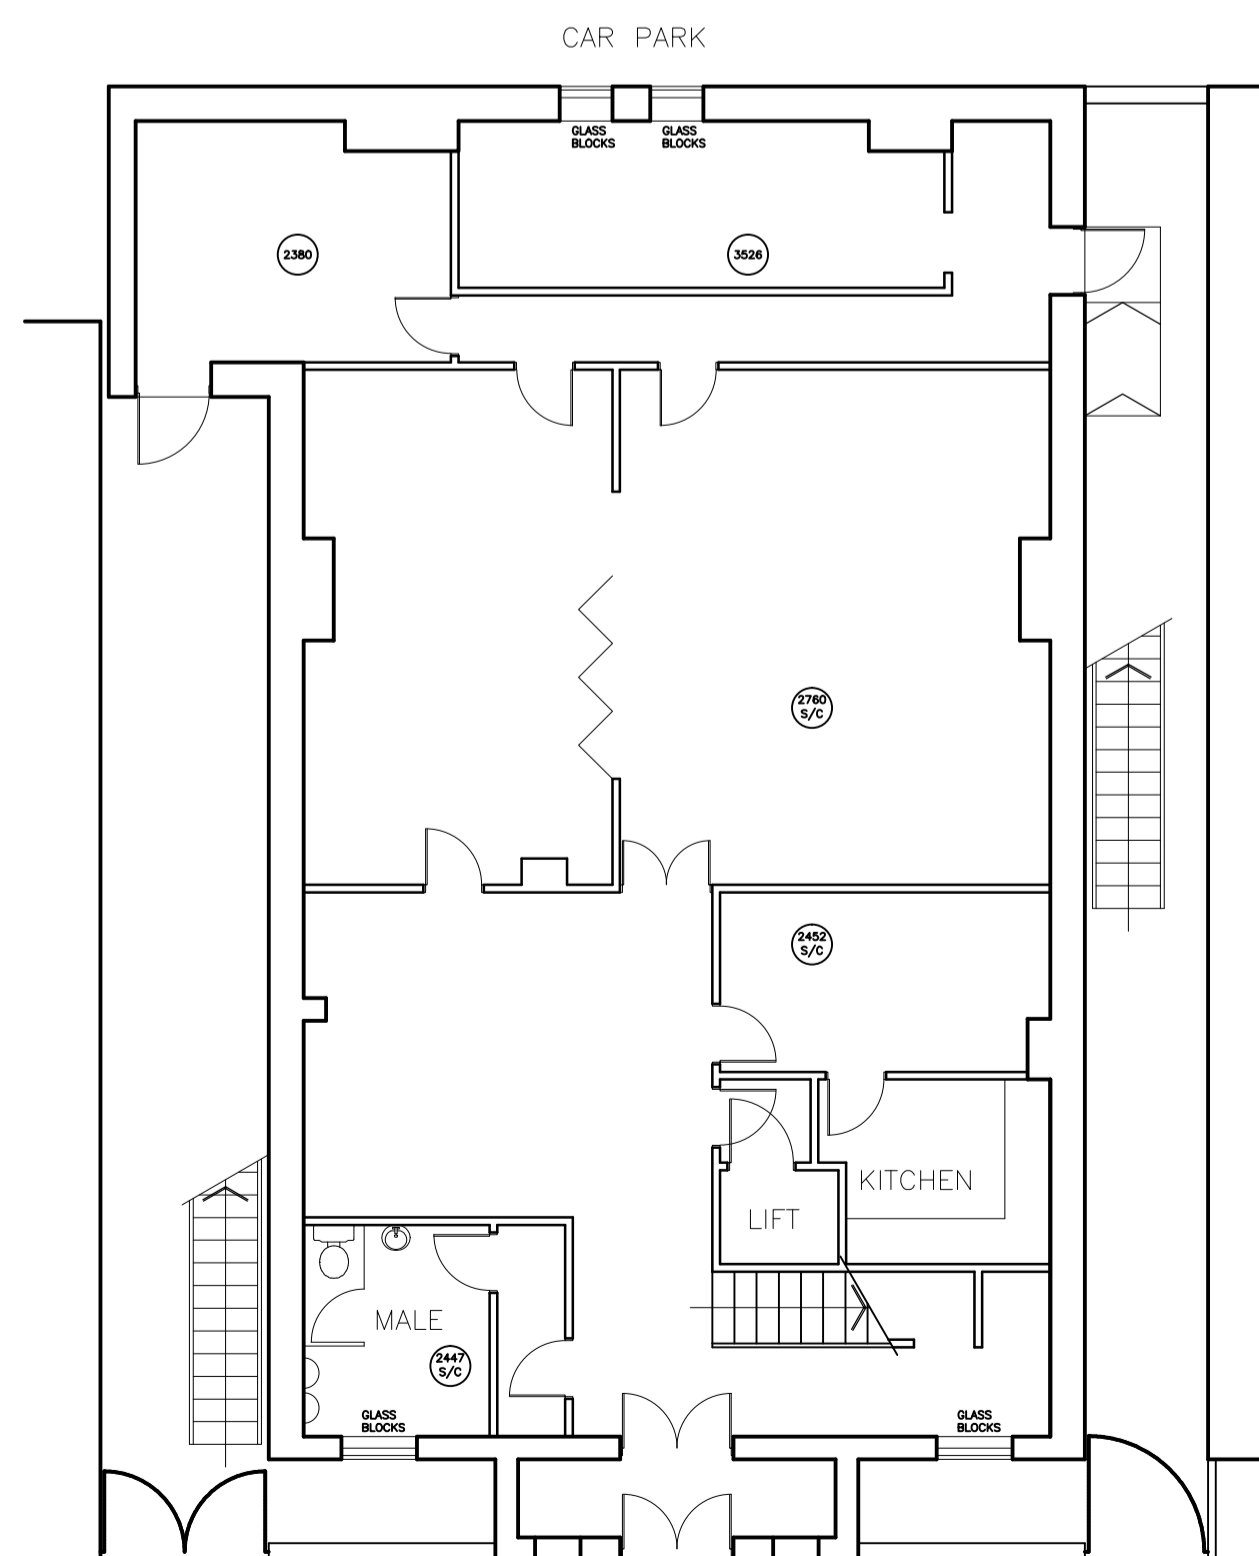

EXISTING GROUND FLOOR PLAN
SCALE 1:100



SITE LOCATION PLAN
SCALE 1:100